



Agenda Item Summary

Meeting of: December 17, 2018

Agenda Item Title: Pierce Park Improvement Plan

Submitted by: John P. Hanifan, City Manager

Approved for submittal:


City Manager

Explanation of Agenda Item:

City Council adopted the Parks and Recreation Plan (2015- 2019) in 2015 and Pierce Park was identified as needing re-design and improvements. The Parks and Recreation Commission worked with Gower Design Group to create the conceptual plan that is attached.

The City held a public input session in May 2018 which was well attended. Many comments were received and taken into consideration when developing the final plan presented earlier.

The Parks and Recreation Commission is asking for Council approval for the concept. Funding for the elements of the park are anticipated to be a combination of General Fund allocation, grant funding and possible crowd funding through The Public Spaces, Community Places program. This is a public placemaking initiative created by the Michigan Economic Development Corporation. Projects that meet the program's parameters and successfully crowdfund their goal will receive a matching grant from the MEDC of up to \$50,000.

The design concept lends itself to phasing the project over time.

Fiscal or Resource Considerations:

Does this agenda item require the expenditure of funds? X YES NO

If YES, are funds budgeted? *X YES NO

Are staff or other resources required? X YES NO

*Funding for some elements of the plan will be requested as part of the 2018-19 Fiscal Year Budget. Funding requests will be made to City Council as regular agenda items.

City Manager Comments/Recommendation: Council should review and discuss the proposed Pierce Park Plan.

City Manager Recommendation Form of Motion:

Motion to Approve the Pierce Park Improvement Plan

Attachments:

A Presentation of the plan was an earlier agenda item


Pierce Park Improvement Plan Site Drawing.

All Agenda Item Summaries and any attachments are due in the City Clerk's Office by 5:00 p.m. on the Wednesday prior to the City Council meeting. If the Wednesday prior to the City Council meeting is a holiday, then the submission deadline is 5:00 p.m. on Tuesday.

Pierce Park

PROPOSED IMPROVEMENT PLAN

City of Chelsea, Michigan

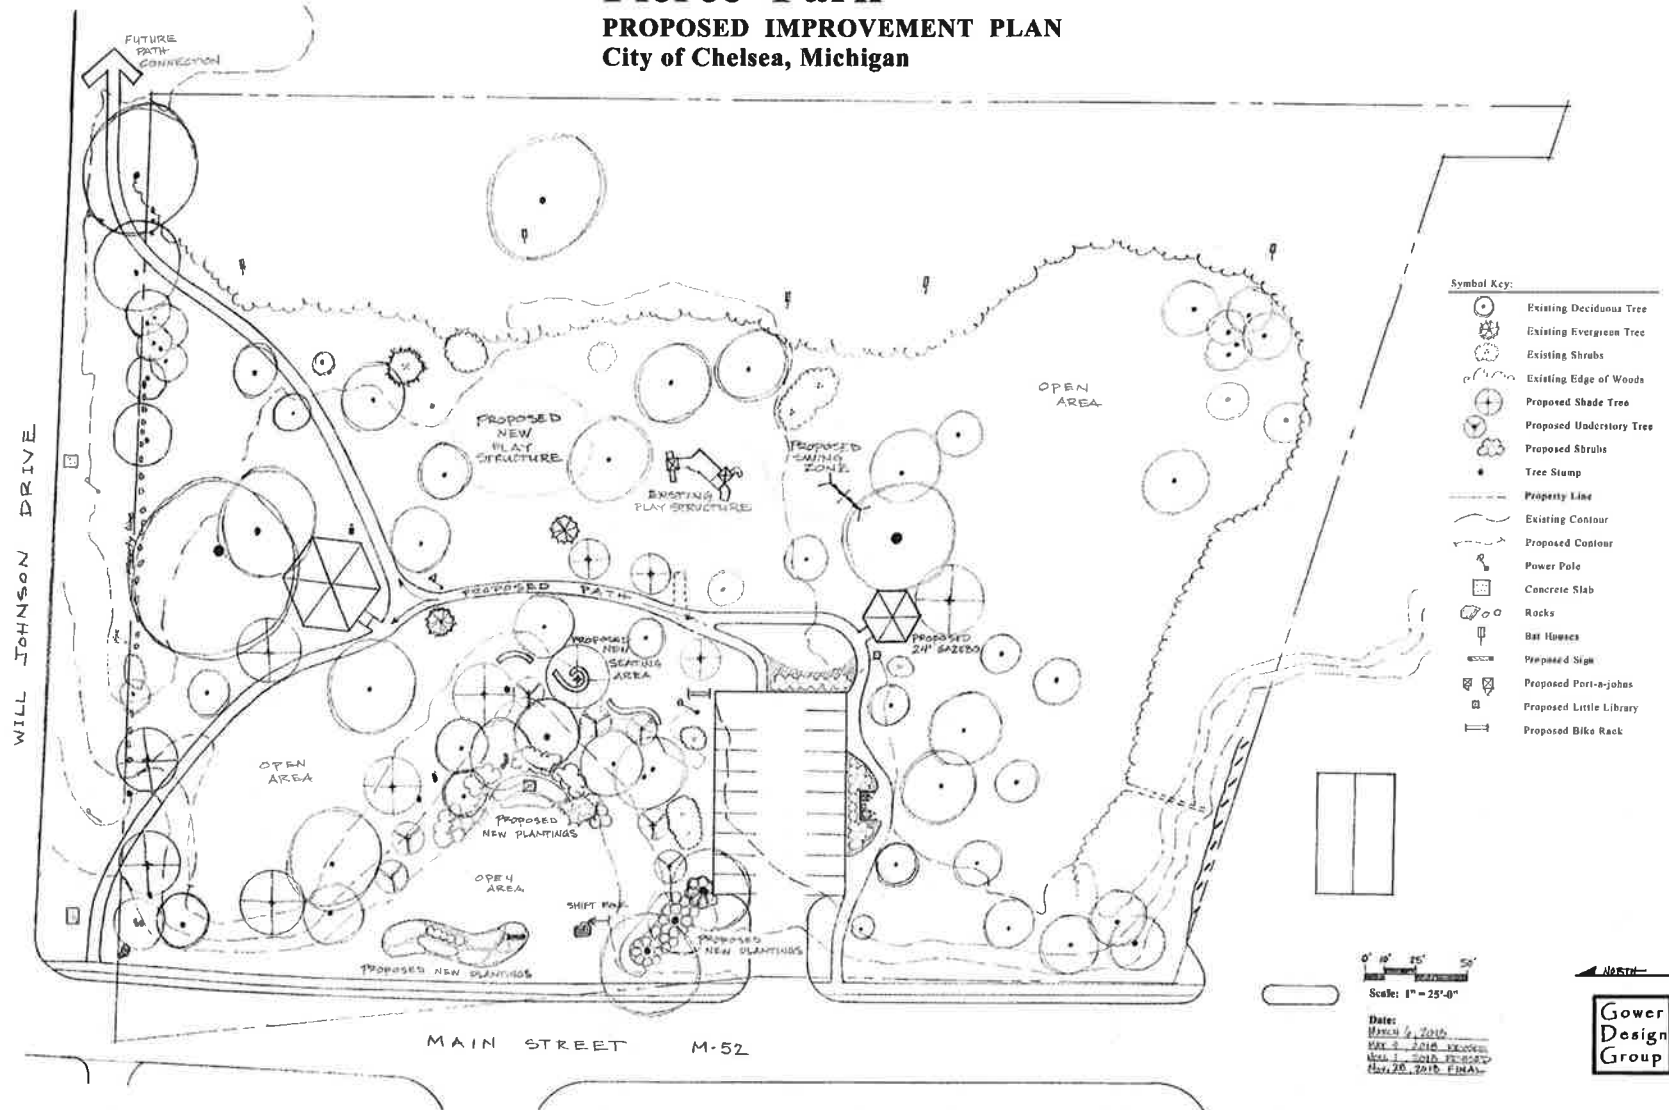

- Symbol Key:**
- Existing Deciduous Tree
 - Existing Evergreen Tree
 - Existing Shrubs
 - Existing Edge of Woods
 - Proposed Shade Tree
 - Proposed Understory Tree
 - Proposed Shrubs
 - Tree Stump
 - Property Line
 - Existing Contour
 - Proposed Contour
 - Power Pole
 - Concrete Slab
 - Rocks
 - Bar Flowers
 - Proposed Sign
 - Proposed Port-a-johns
 - Proposed Little Library
 - Proposed Bike Rack

0' 10' 20' 30'

Scale: 1" = 25'-0"


Date:
 March 5, 2016
 May 3, 2016 - REVISED
 May 11, 2016 - REVISED
 May 20, 2016 - FINAL



City of Chelsea, MI


Pierce Park

Design Revision

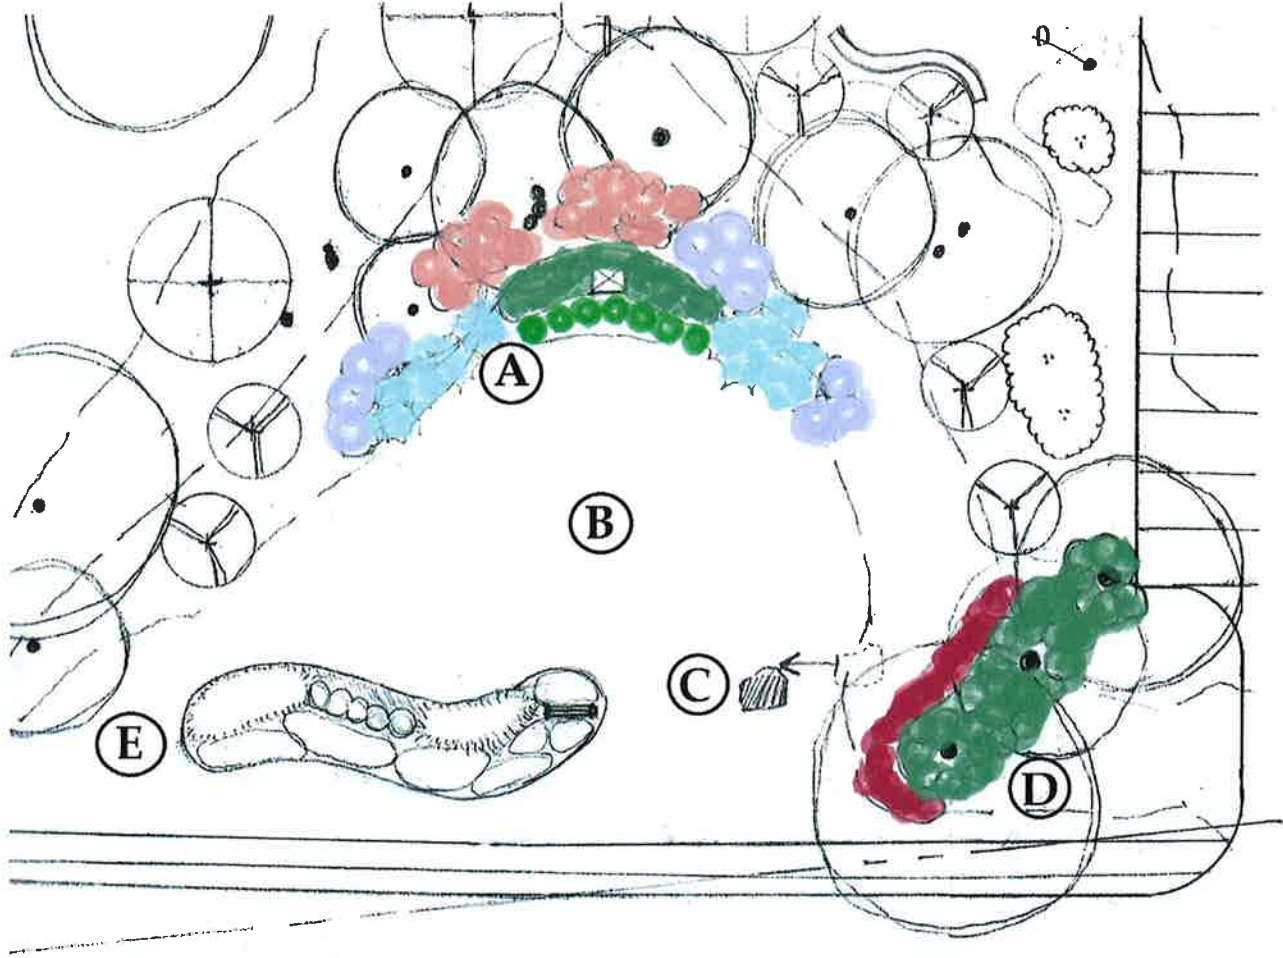

MAIN STREET / M-52



A Proposed plantings in an arc roughly following the grade line.

-  Lilac (12)
-  Burning Bush (14)
-  Oregon Grape Holly (20)
-  Boxwood (15)
-  Bluegreen Juniper (10)

B Existing concrete walks and plants to be removed

C Shift rock 15' north and 3' west to highlight location

D Add more shrubs around base of existing trees to deter graffiti:

-  Annabelle Hydrangea (28)
-  Barberry (18)

E Proposed perennial bed along Main Street. See planting details on separate sheet dated May, 2018

Date: November 28, 2018

